


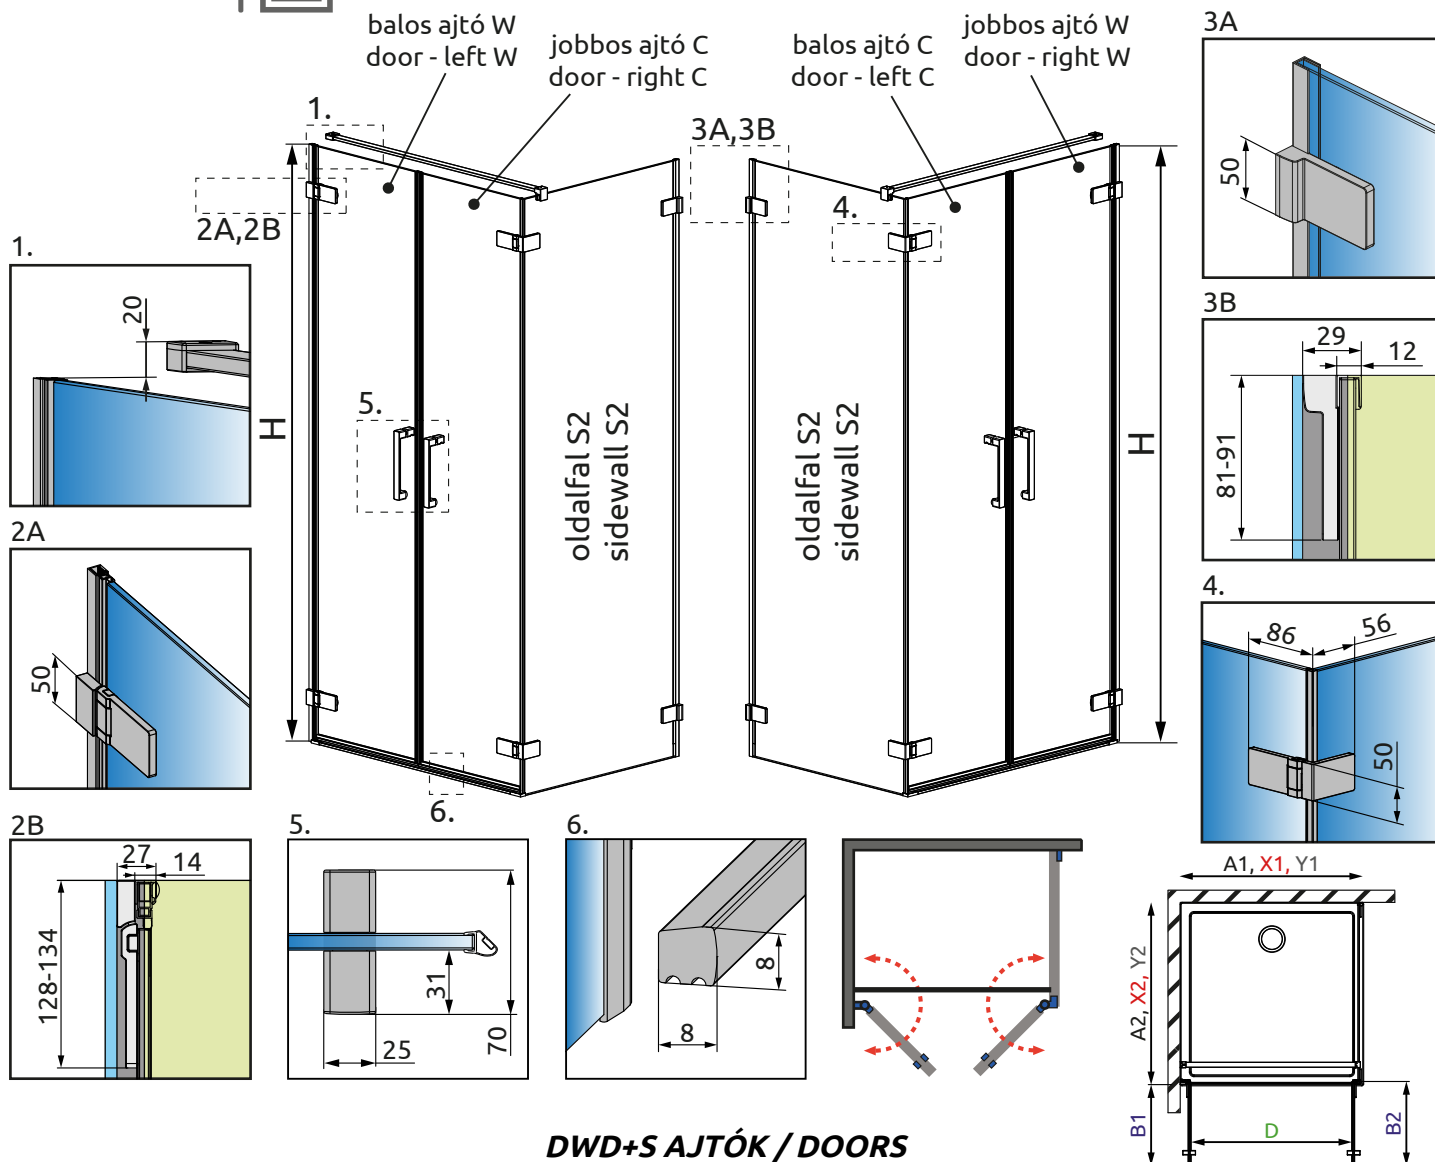

DWD+S AJTÓK / DOORS

Szimmetrikus / Symmetric:



Modell	A1	X1	Y1	B1	B2	D	H
DWD+S 40L+40R	800	795-801	773-779	355	355	690	2000
DWD+S 45L+45R	900	895-901	873-879	405	405	790	2000
DWD+S 50L+50R	1000	995-1001	973-979	455	455	890	2000
DWD+S 55L+55R	1100	1095-1101	1073-1079	505	505	990	2000
DWD+S 60L+60R	1200	1195-1201	1173-1179	555	555	1090	2000

Aszimmetrikus / Asymmetric:

Modell	A1	X1	Y1	B1	B2	D	H
DWD+S 40L+45R	850	845-851	823-829	355	405	740	2000
DWD+S 40L+50R	900	895-901	873-879	355	455	790	2000
DWD+S 40L+55R	950	945-951	923-929	355	505	840	2000
DWD+S 40L+60R	1000	995-1001	973-979	355	555	890	2000
DWD+S 45L+40R	850	845-851	823-829	405	355	740	2000
DWD+S 45L+50R	950	945-951	923-929	405	455	840	2000
DWD+S 45L+55R	1000	995-1001	973-979	405	505	890	2000
DWD+S 45L+60R	1050	1045-1051	1023-1029	405	555	940	2000
DWD+S 50L+40R	900	895-901	873-879	455	355	790	2000
DWD+S 50L+45R	950	945-951	923-929	455	405	840	2000
DWD+S 50L+55R	1050	1045-1051	1023-1029	455	505	940	2000
DWD+S 50L+60R	1100	1095-1101	1073-1079	455	555	990	2000
DWD+S 55L+40R	950	945-901	923-929	505	355	840	2000
DWD+S 55L+45R	1000	995-1001	973-979	505	405	890	2000
DWD+S 55L+50R	1050	1045-1051	1023-1029	505	455	940	2000
DWD+S 55L+60R	1150	1145-1151	1123-1129	505	555	1040	2000
DWD+S 60L+40R	1000	995-1001	973-979	555	355	890	2000
DWD+S 60L+45R	1050	1045-1051	1023-1029	555	405	940	2000
DWD+S 60L+50R	1100	1095-1101	1073-1079	555	455	990	2000
DWD+S 60L+55R	1150	1145-1151	1123-1129	555	505	1040	2000

OLDALFAL S2 / SIDEWALL S2

Modell	A2	X2	Y2
S2 70	700	692-702	673-683
S2 80	800	792-802	773-783
S2 90	900	892-902	873-883
S2 100	1000	992-1002	973-983

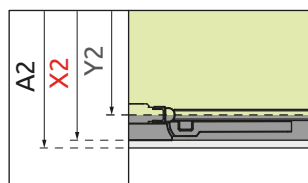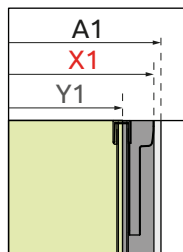

A1, A2 – zuhanytálca külső mérete

X1, X2 – zuhanykabin külső mérete

Y1, Y2 – zuhanykabin üvegvonalaának mérete